

YUKON HOUSING CORPORATION RIVERDALE AFFORDABLE FAMILY HOUSING PROJECT WHITEHORSE, YUKON

ARCHITECTURAL DRAWINGS

- A1 TITLE PAGE AND SITE PLAN
- A2 MAIN FLOOR PLAN
- A3 SECOND FLOOR PLAN
- A4 FRONT AND L.H.S. ELEVATIONS
- A5 REAR AND R.H.S. ELEVATIONS
- A6 SUITE TO SUITE CROSS SECTION
- A7 CROSS SECTION OF CORRIDOR AND SUITE
- A8 CROSS SECTION OF TWO AND SINGLE STOREY ENTRY'S
- A9 CROSS SECTION OF ENTRY CANOPY AND STAIRS AND HANDRAIL DETAILS
- A10 WINDOW SCHEDULE AND DETAILS
- A11 COMMON AREAS, COMMERCIAL DOOR AND DOOR HARDWARE SCHEDULES
- A12 RESIDENTIAL SUITES, RESIDENTIAL DOOR AND DOOR HARDWARE SCHEDULES
- A13 MAIN FLOOR REFLECTED CEILING PLAN
- A14 SECOND FLOOR REFLECTED CEILING PLAN
- A15 MILLWORK ELEVATIONS AND DETAILS
- A16 MAIN FLOOR FLOORING PLAN
- A17 SECOND FLOOR FLOORING PLAN

STRUCTURAL DRAWINGS

- A1 FOUNDATION PLAN
- A2 CONCRETE DETAILS
- A3 SECOND FLOOR FRAMING AND ROOF FRAMING PLANS

NOTE: MECHANICAL AND ELECTRICAL DRAWING LISTS ARE LOCATED AT THE BEGINNING OF EACH SECTION

ARCHITECTURAL DESIGN - TRUE SCALE DESIGN & CONSULTING LTD.


STRUCTURAL DESIGN - TRUE SCALE DESIGN & CONSULTING LTD.

MECHANICAL DESIGN - F9C ARCHITECTS AND ENGINEERS


ELECTRICAL DESIGN - F9C ARCHITECTS AND ENGINEERS

CIVIL DESIGN - QUEST ENGINEERING GROUP

GEOTECHICAL - EBA ENGINEERING CONSULTANTS LTD.

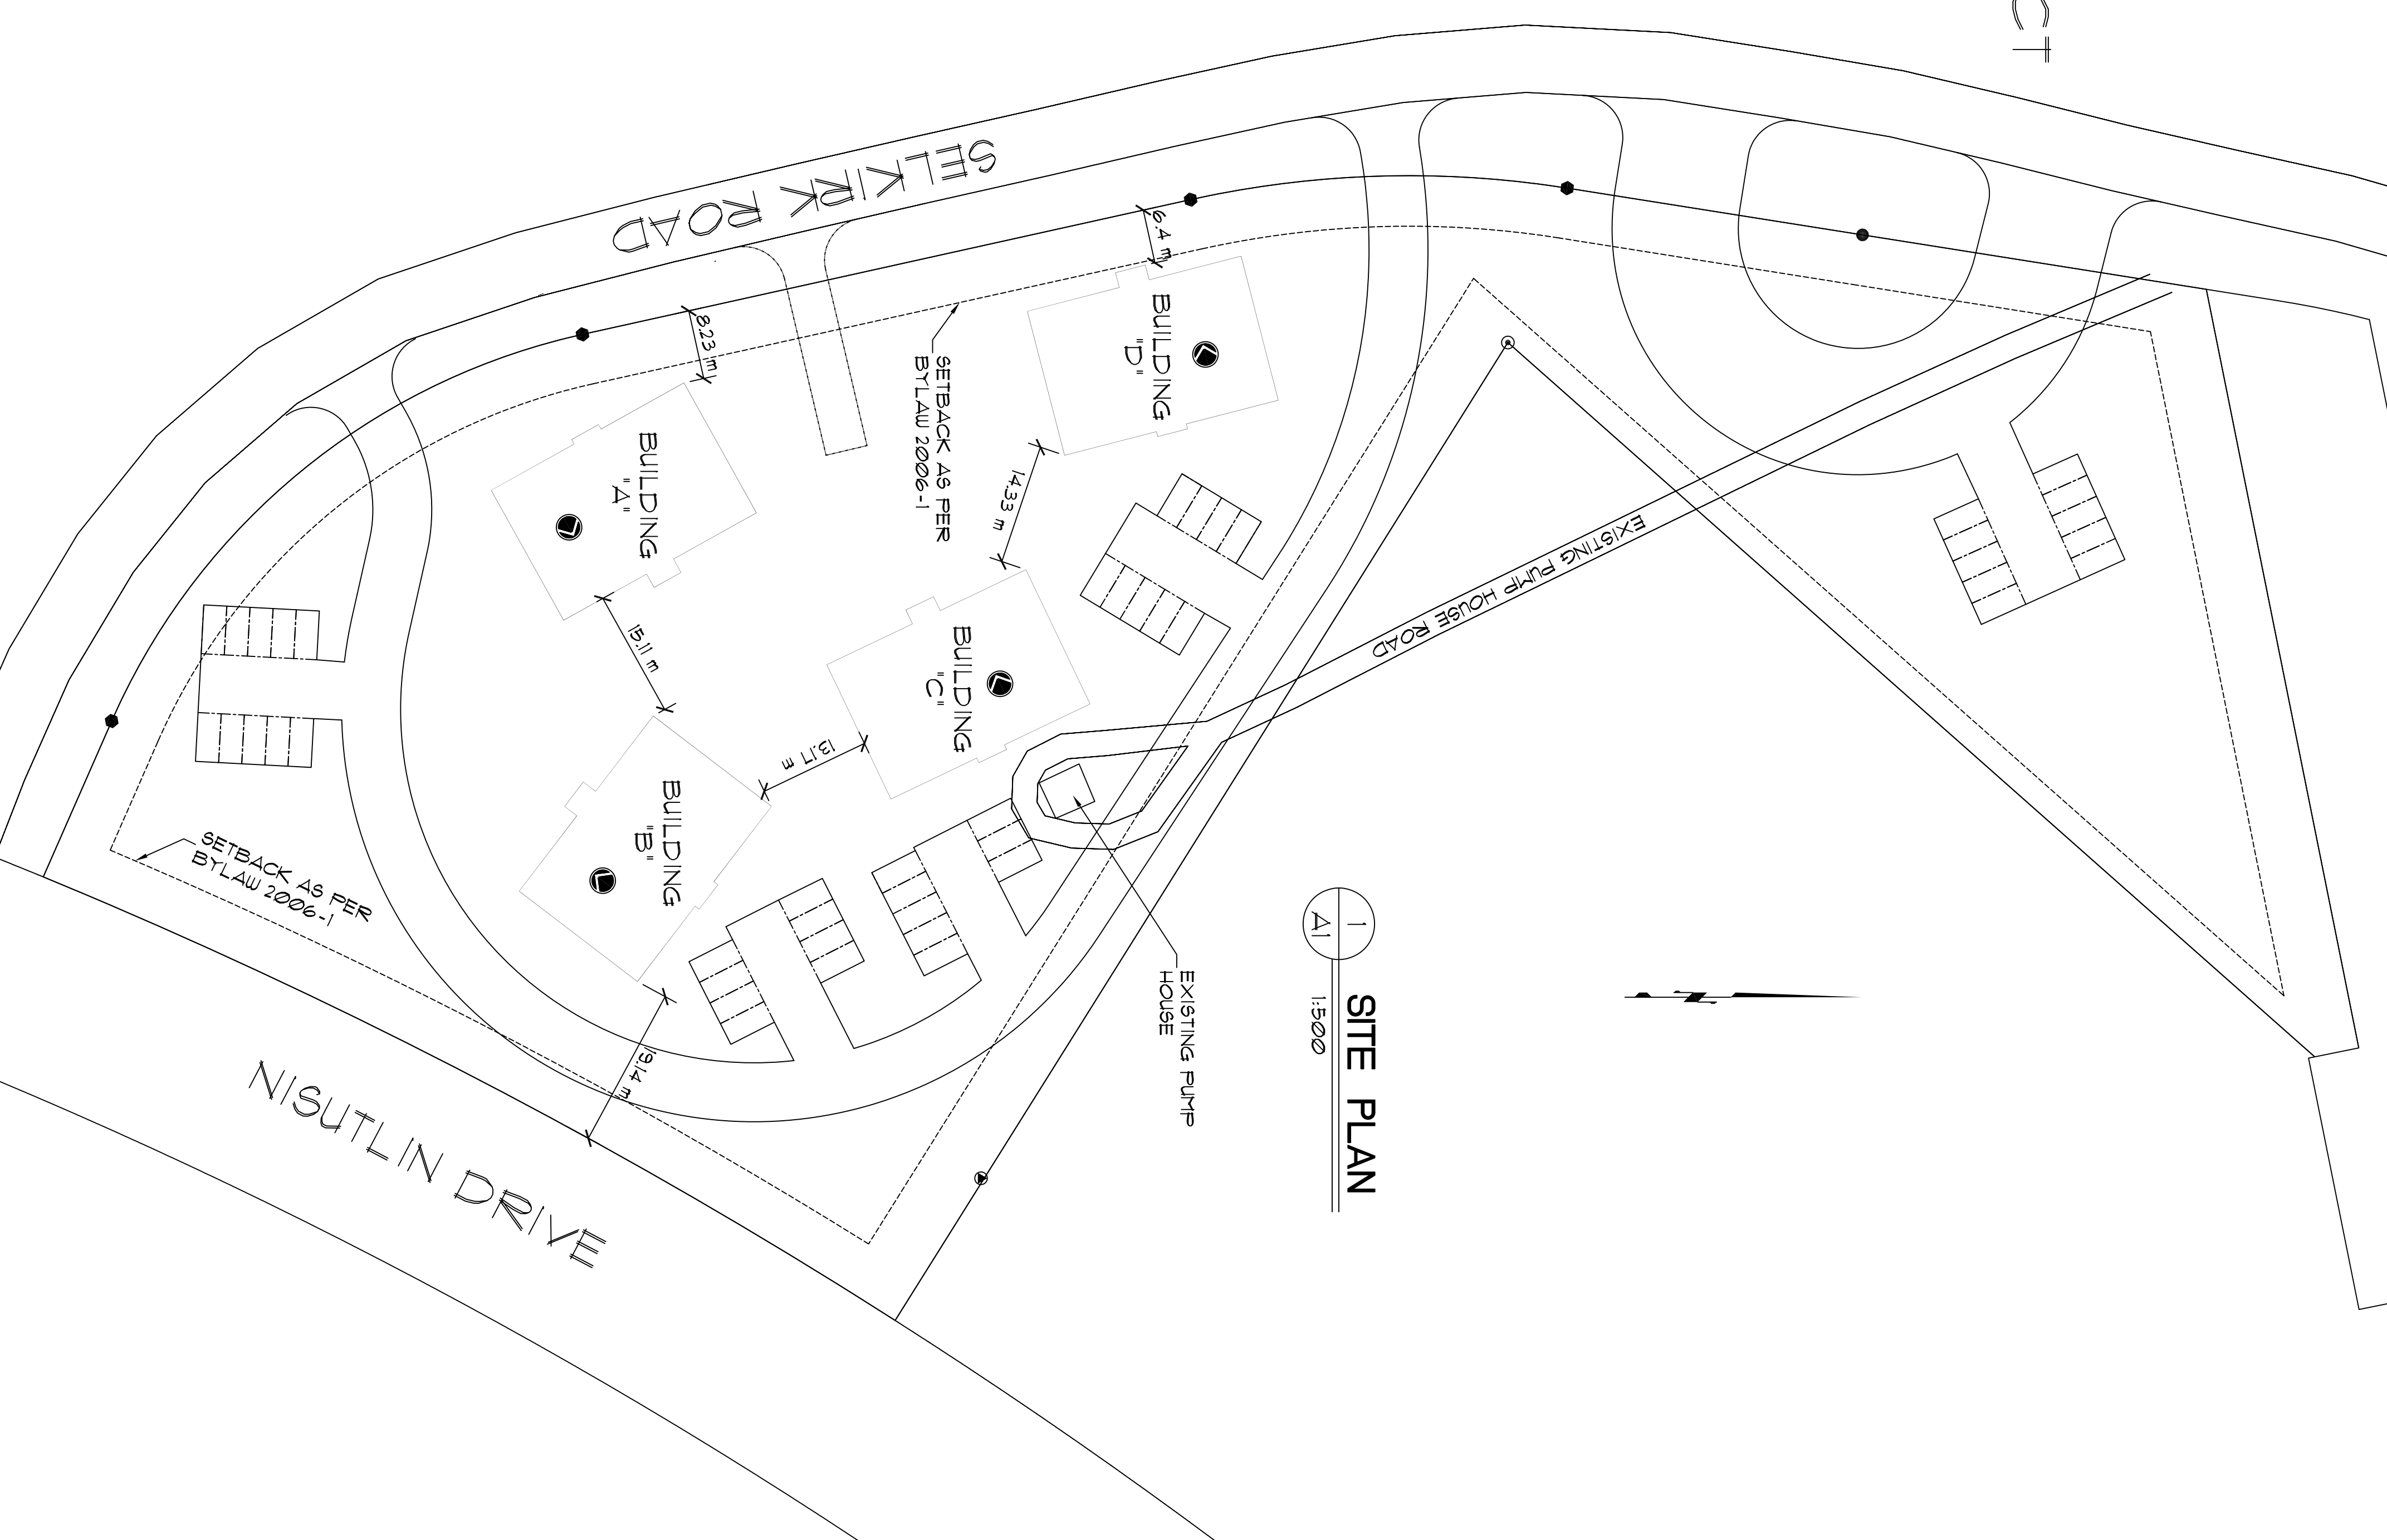

1
A1
1:500
SITE PLAN

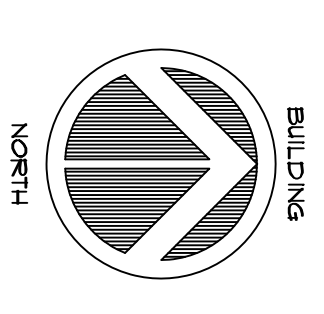

NOTES

--	--

ISSUE	NO.	DATE	DESCRIPTION
	1	09/07/10	TENDER

TRUE SCALE
DESIGN & CONSULTING LTD.
19 BAL SAM CRESCENT
WHITEHORSE, YUKON
T1A 4V6
PHONE: (867) 633-2102
FAX: (867) 633-4065
EMAIL: truescale@truescale.net

YUKON HOUSING CORP,
AFFORDABLE HOUSING,
WHITEHORSE, YUKON

TITLE PAGE AND SITE PLAN

SCALE A5 SHOWN
DRAWN Ian Stalla brass
DESIGN Ian Stalla brass
CHECKED
DATE JULY 10, 2009

PAGE NUMBER
A1